




FAMU WAY PHASE IV – LOCATION MAP




halff


2255 KILLEARN CENTER BLVD.,
SUITE 200 TALLAHASSEE, FL 32309
www.HALFF.com 850.224.4400

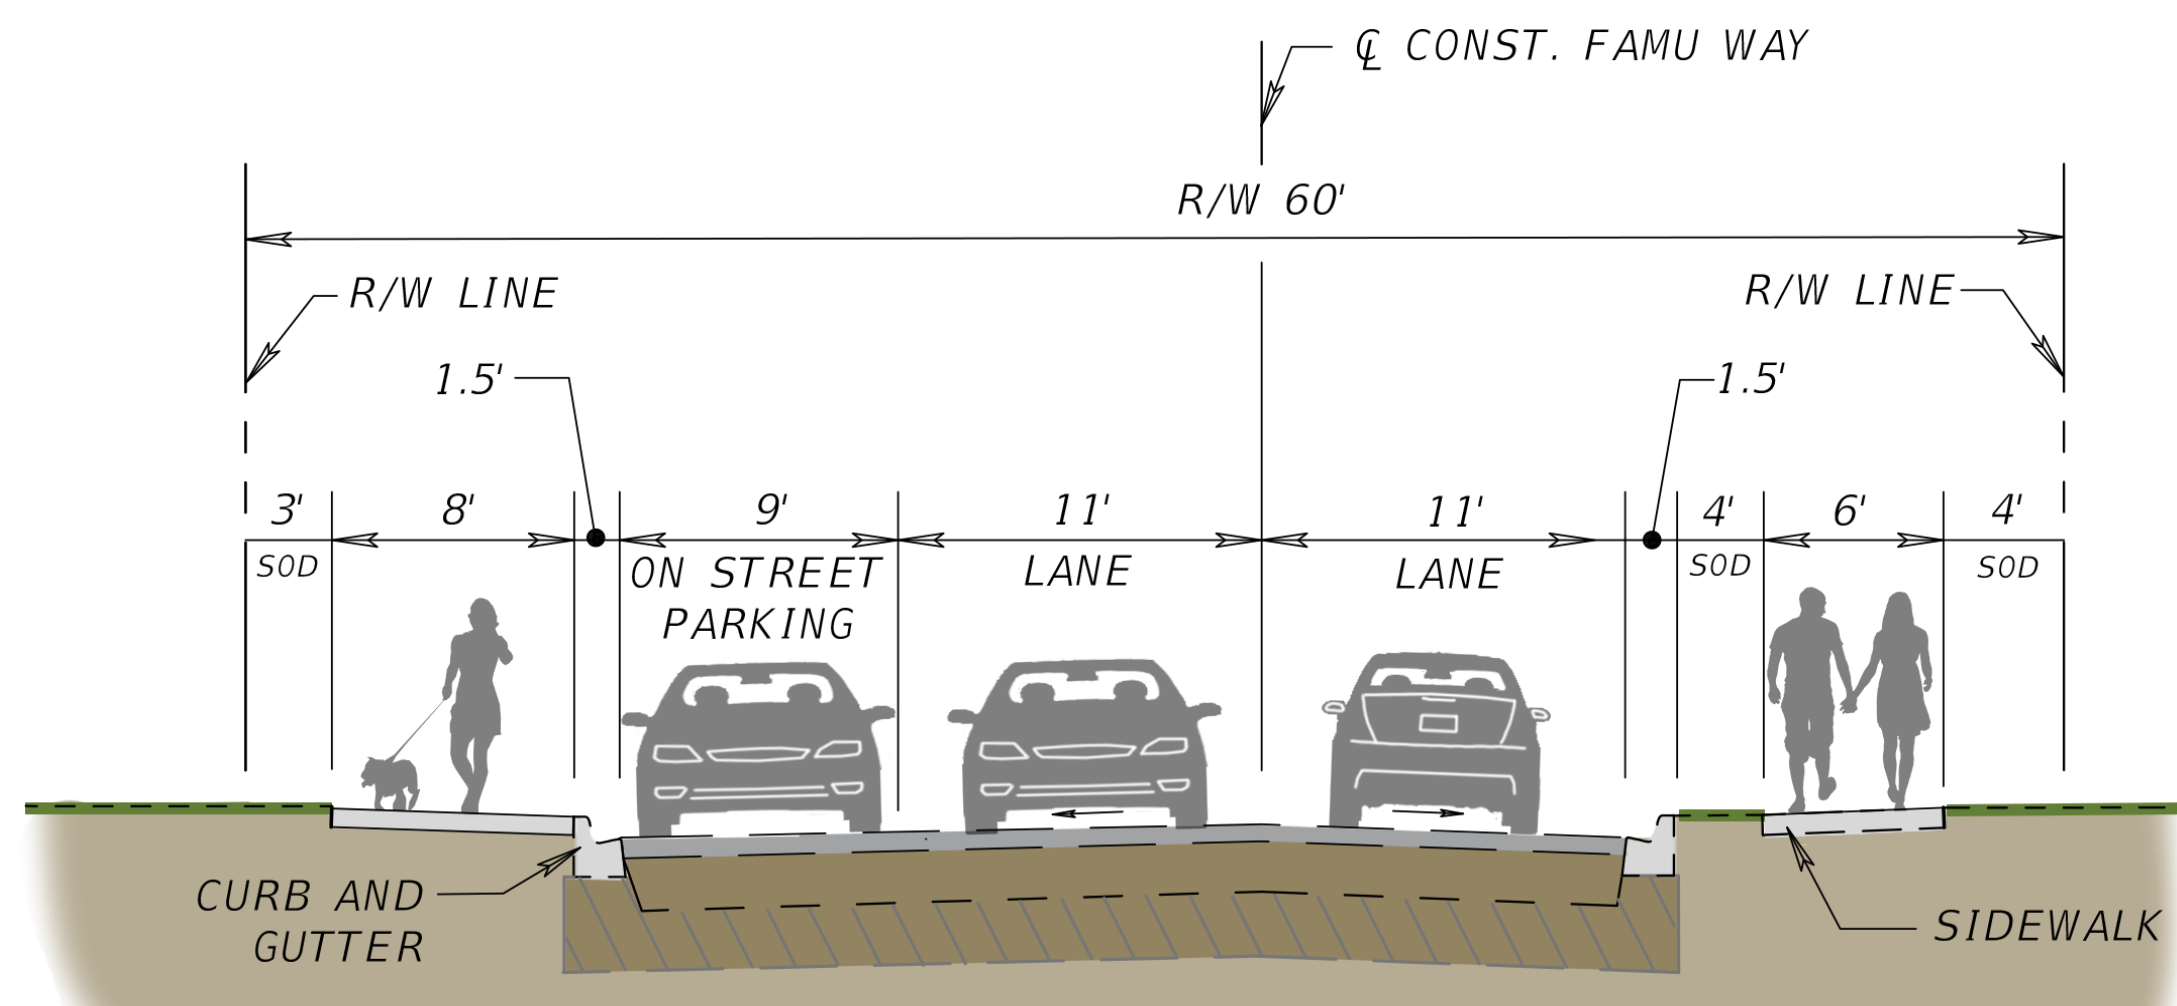

SECTION A-A'

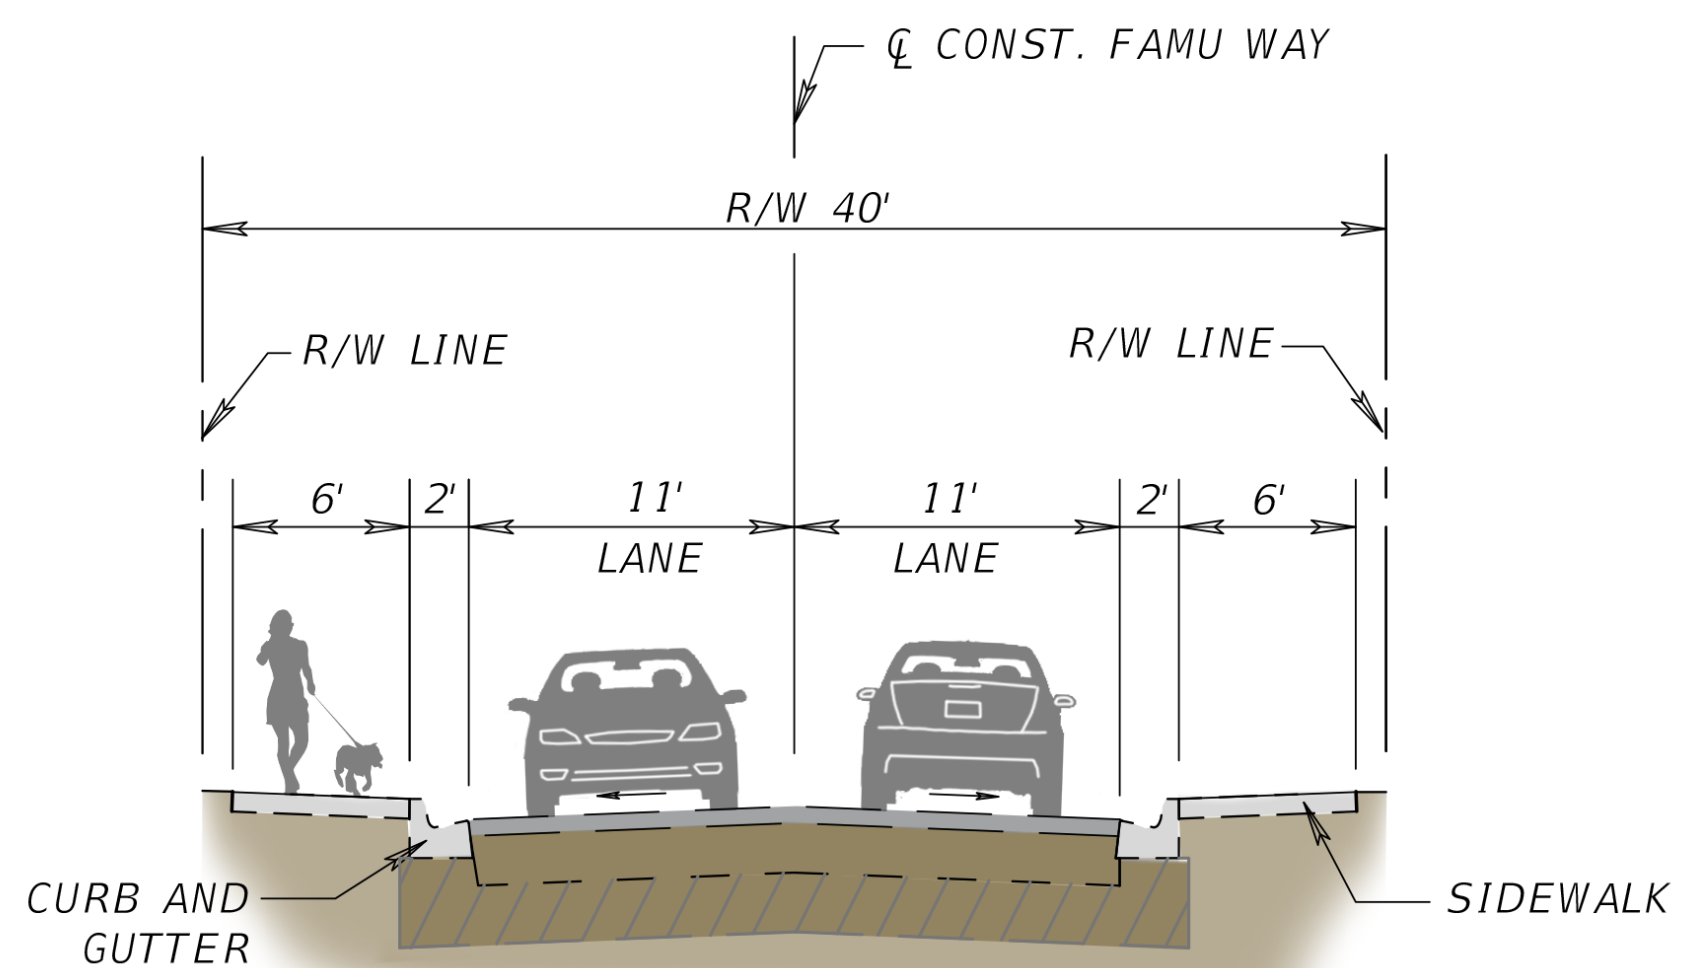


SECTION C-C'

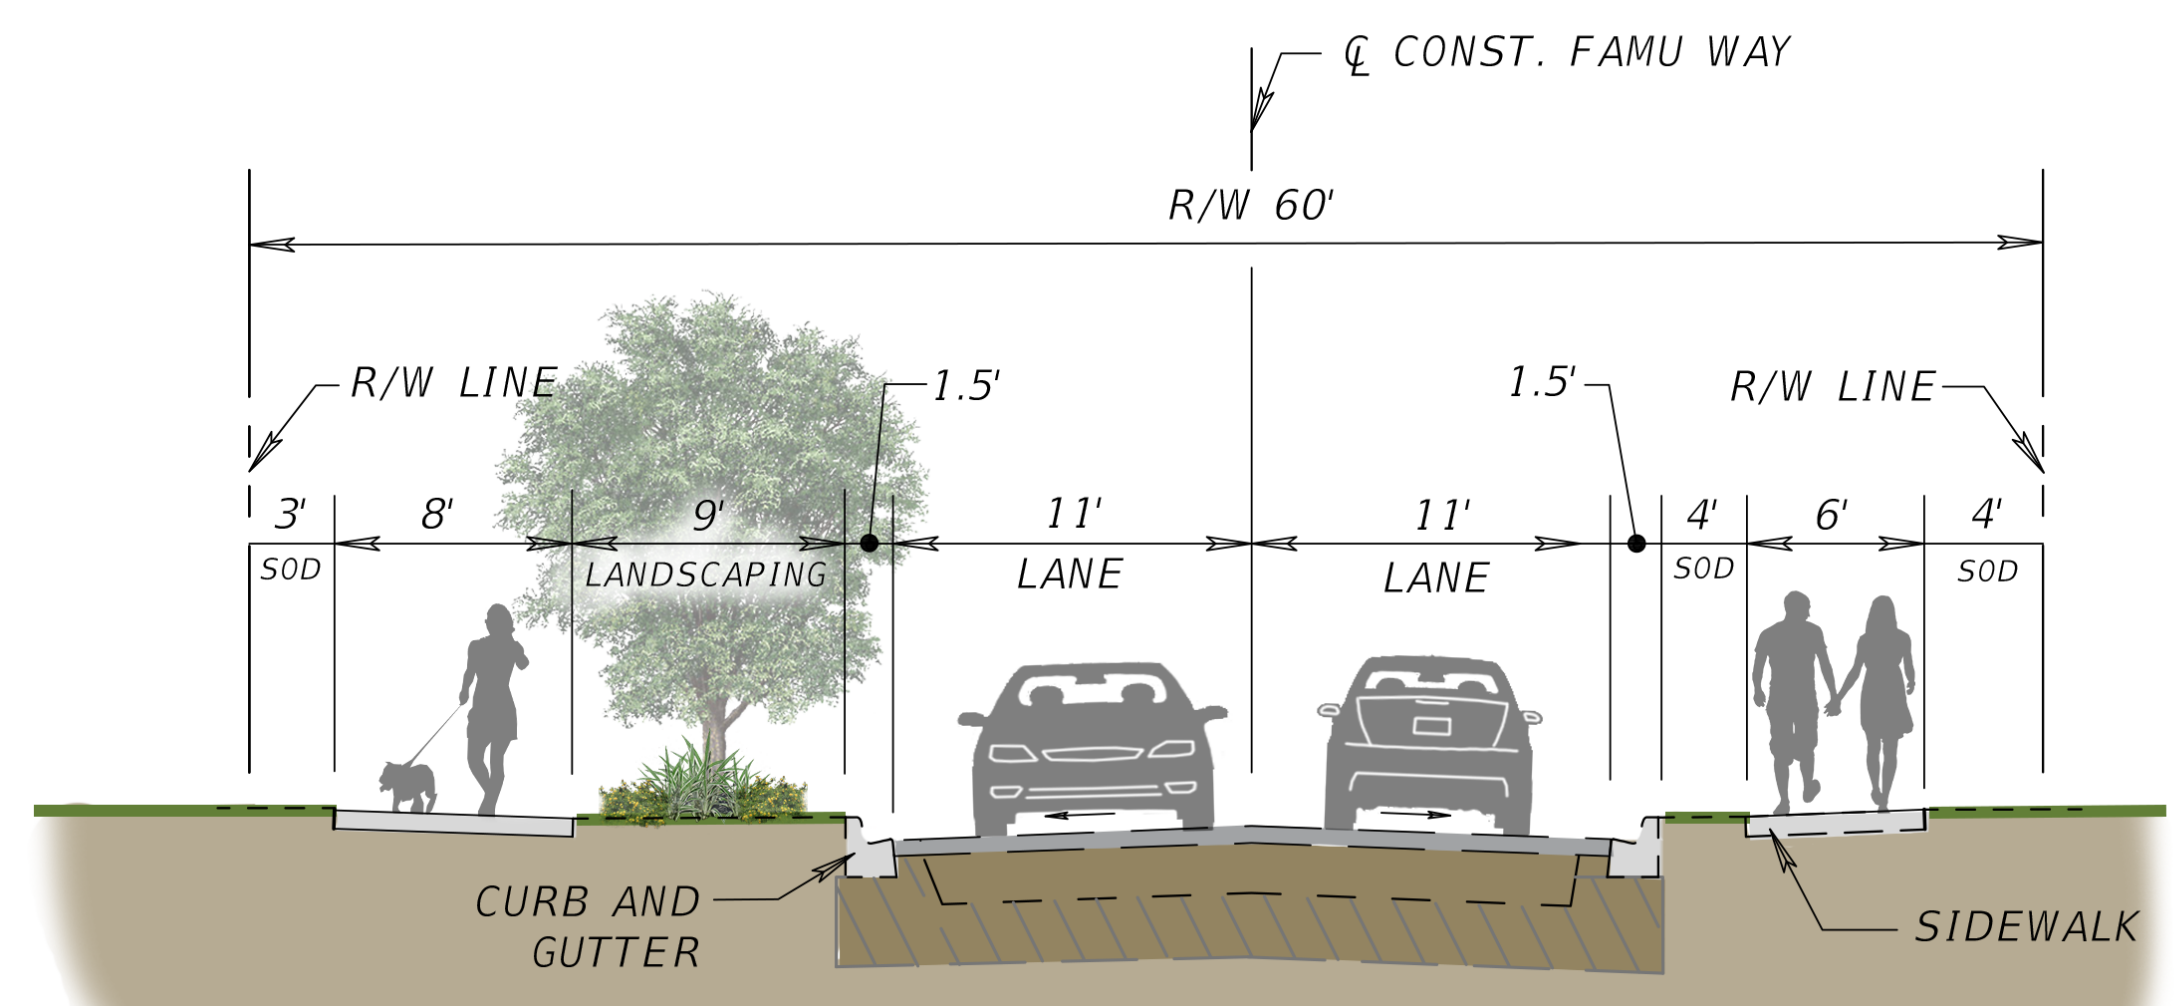

SECTION B-B'




PROJECT LOCATION MAP

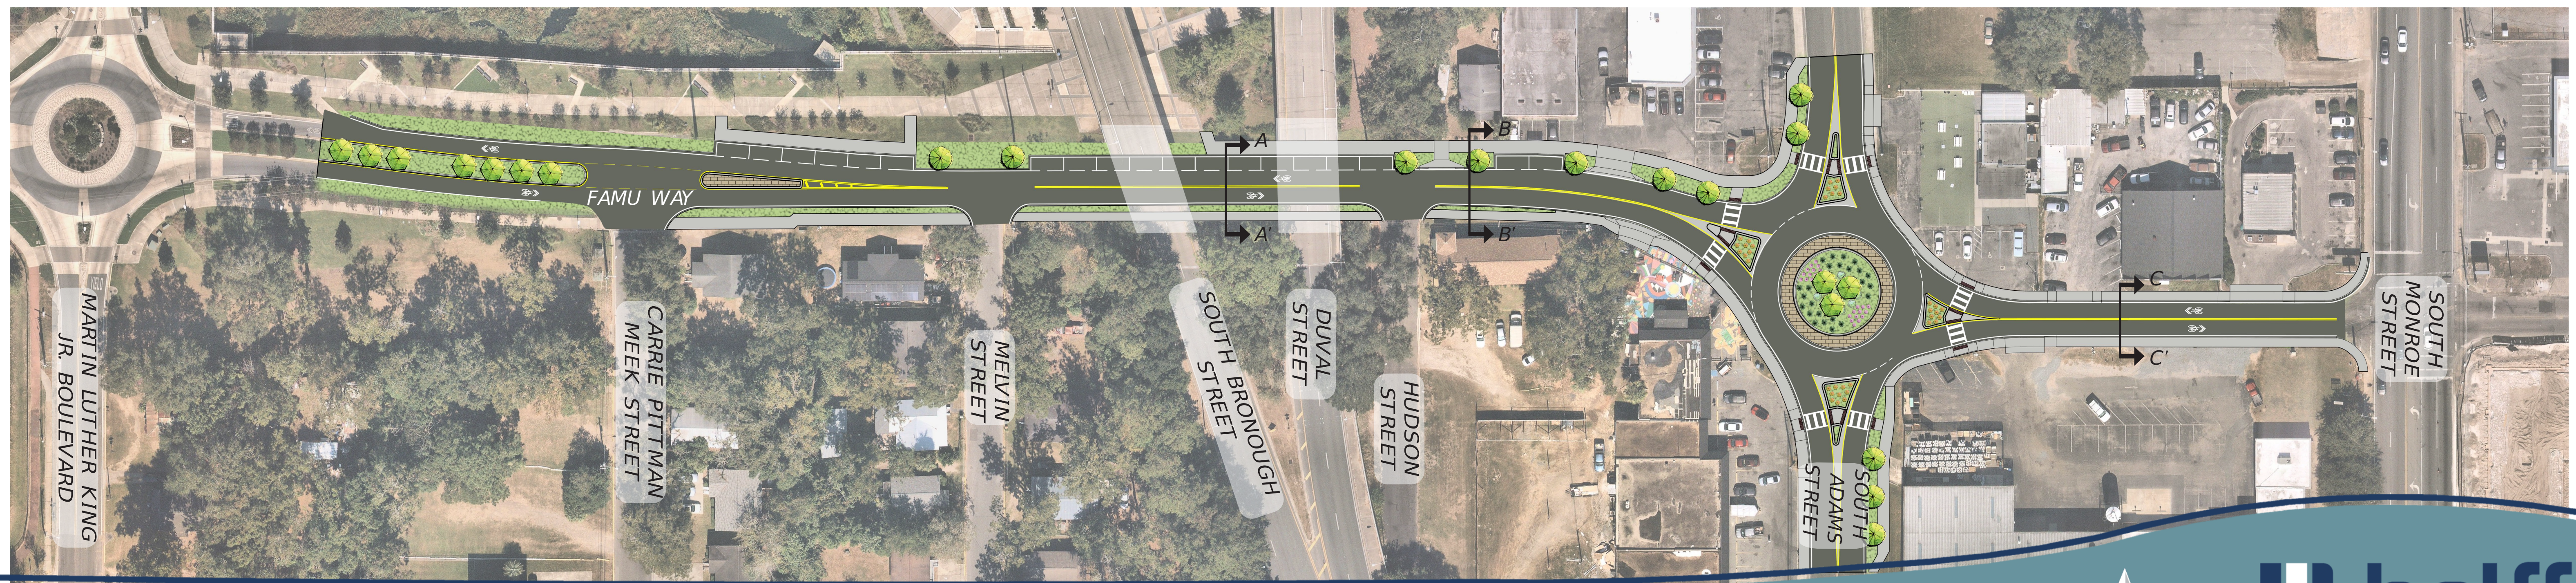

FAMU WAY PHASE IV




2255 KILLEARN CENTER BLVD.,
SUITE 200 TALLAHASSEE, FL 32309
www.HALFF.com 850.224.4400

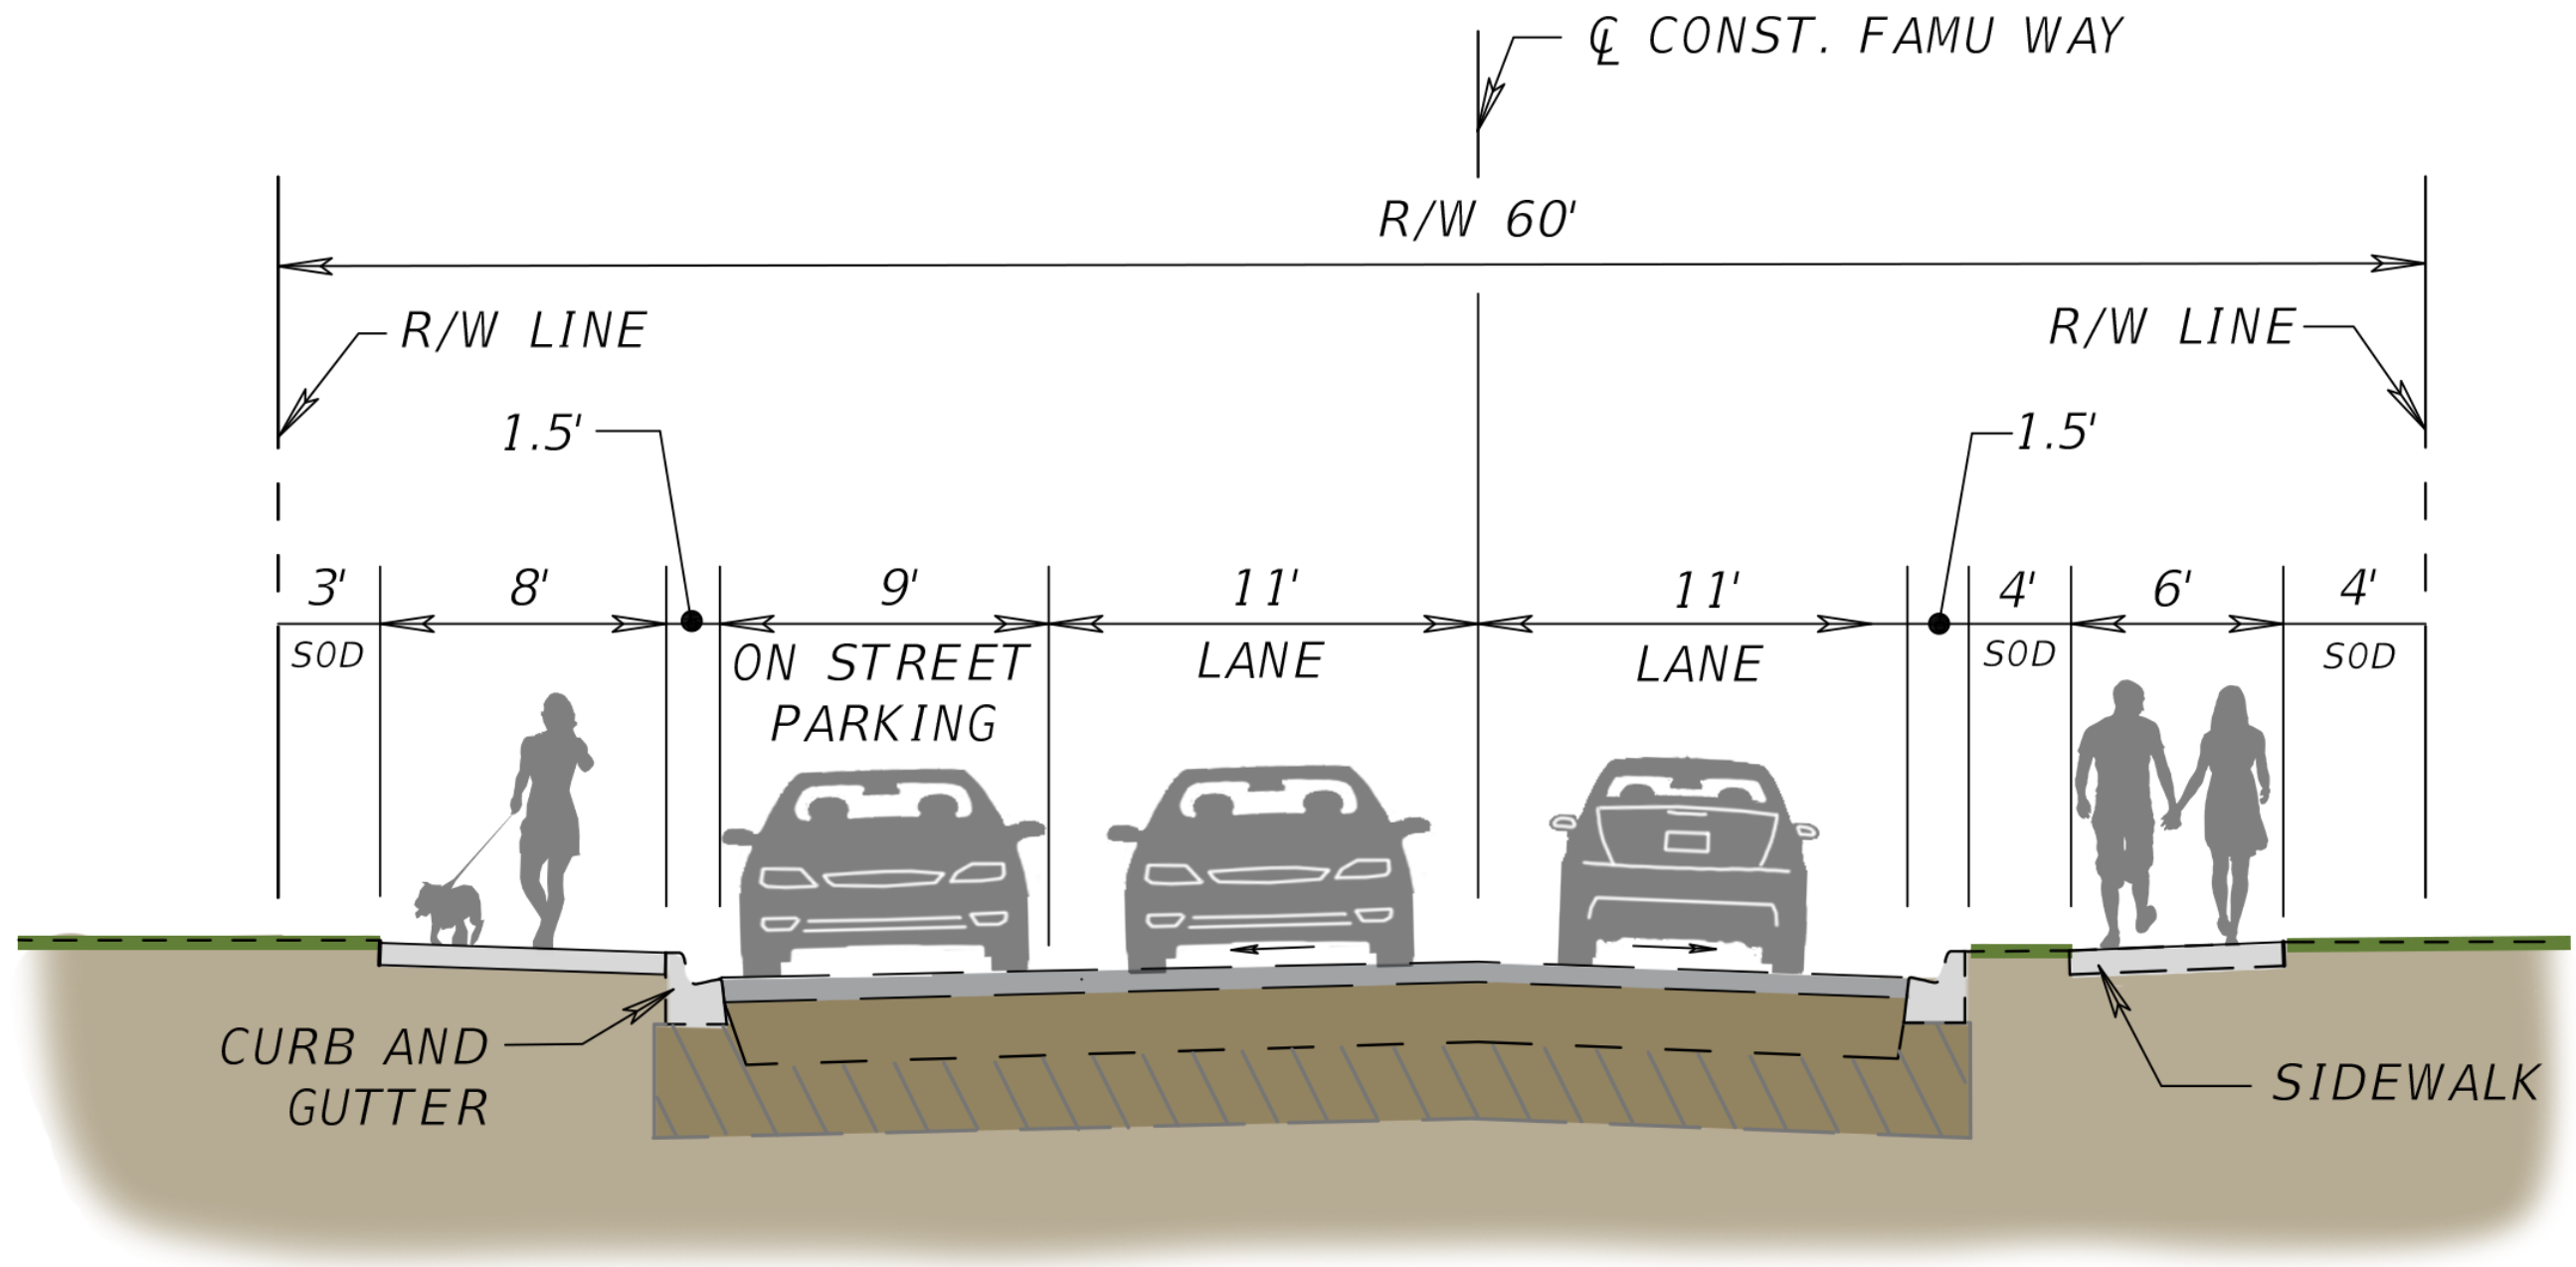

FAMU WAY PHASE IV - SECTION A - A'




2255 KILLEARN CENTER BLVD.,
 SUITE 200 TALLAHASSEE, FL 32309
 www.HALFF.com 850.224.4400

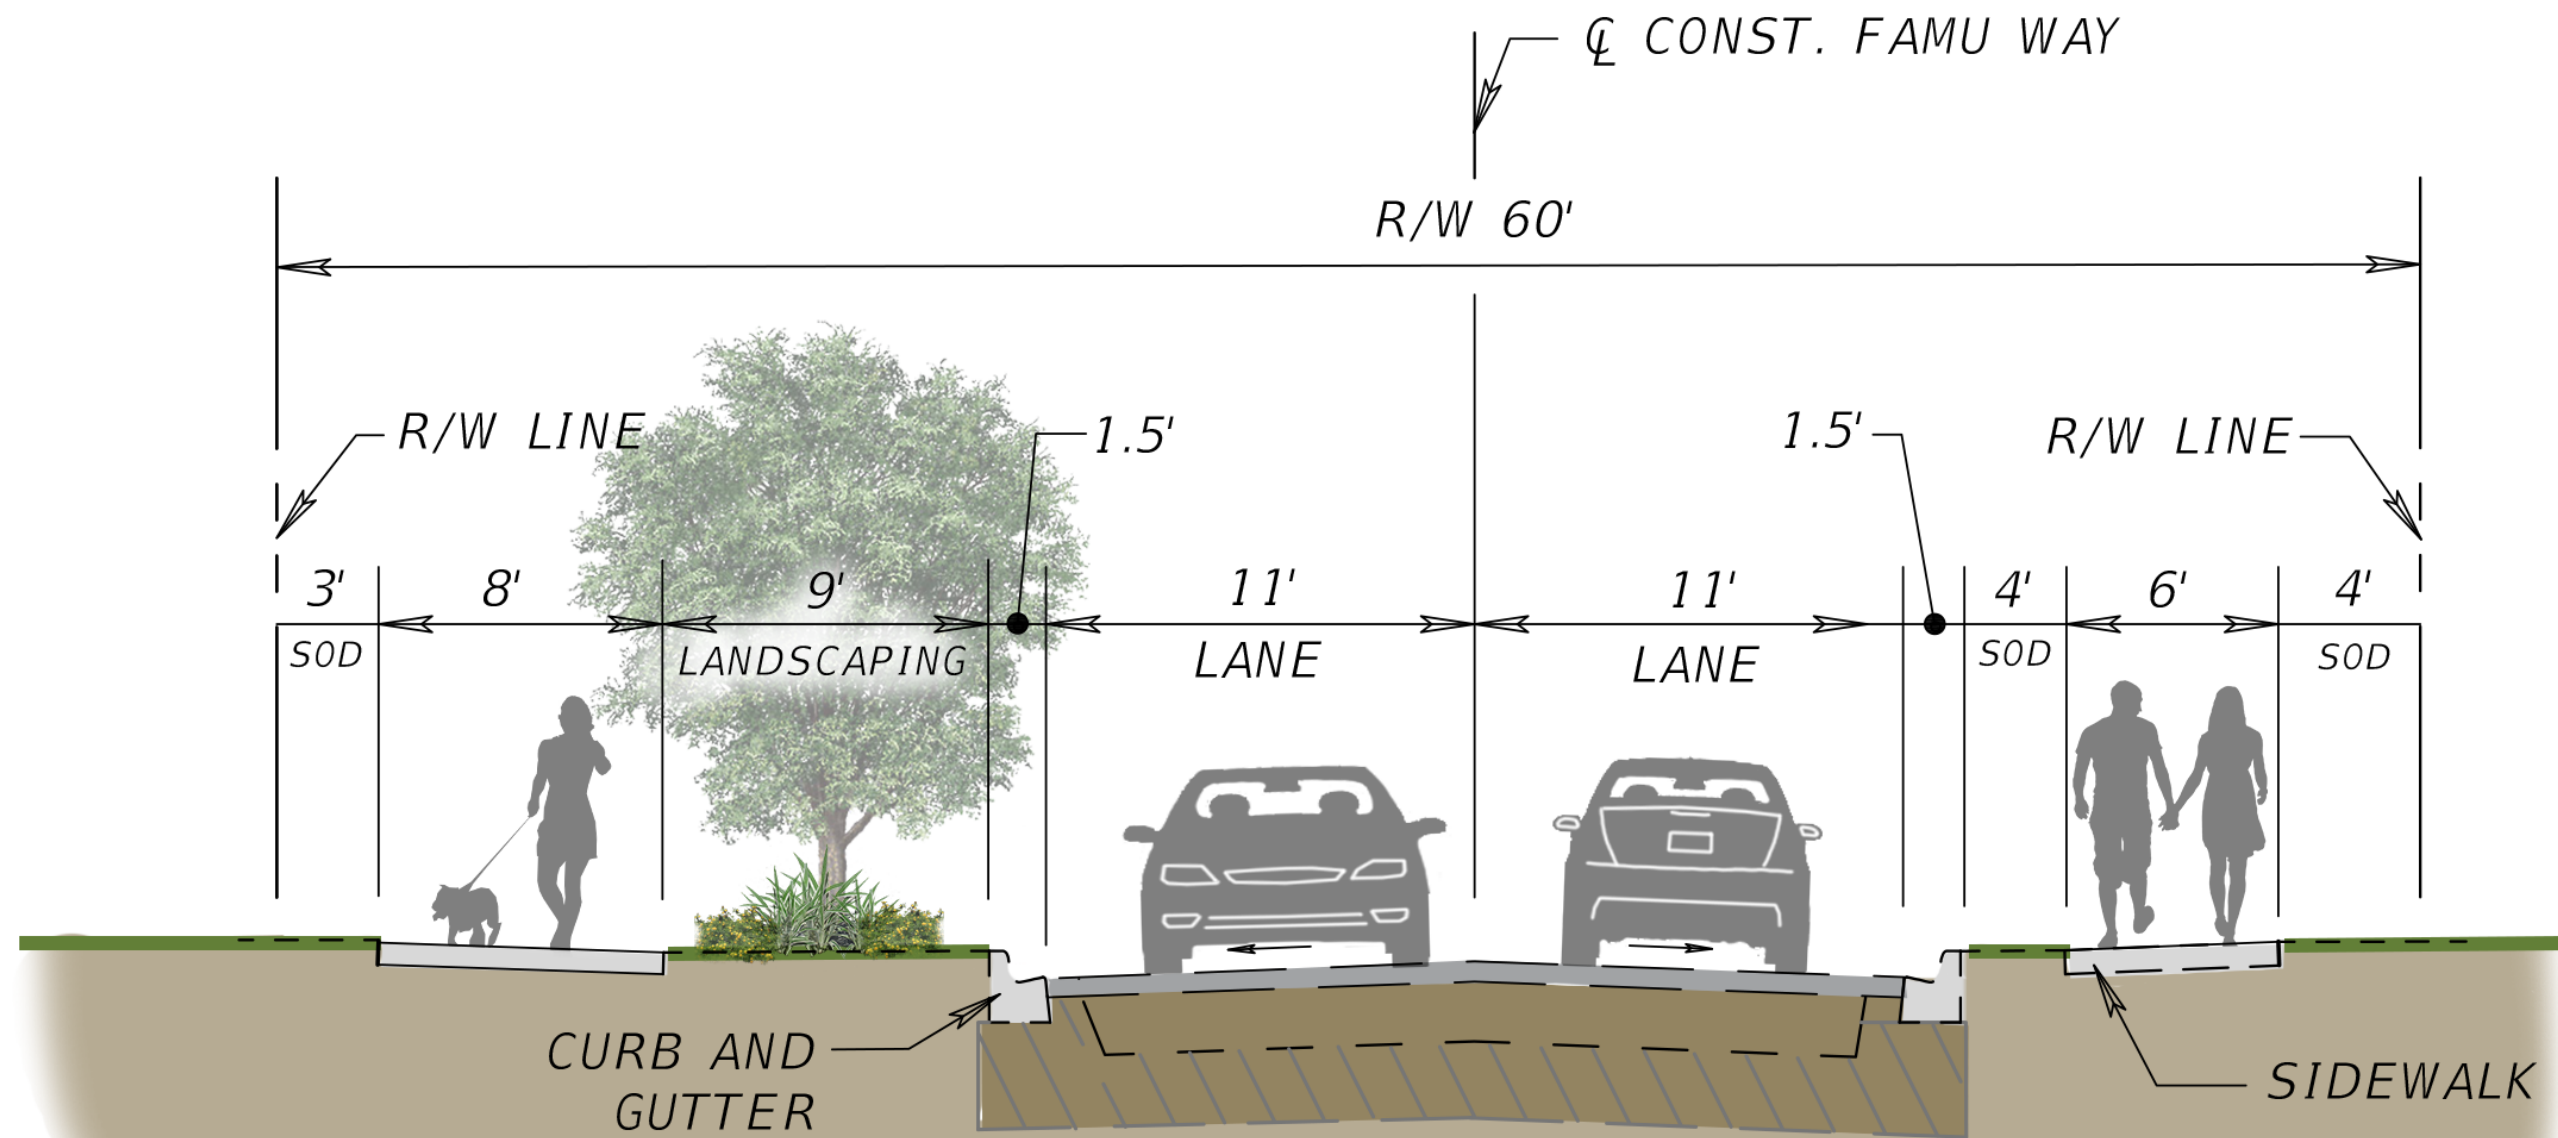

FAMU WAY PHASE IV - SECTION B - B'



2255 KILLEARN CENTER BLVD.,
 SUITE 200 TALLAHASSEE, FL 32309
 www.HALFF.com 850.224.4400

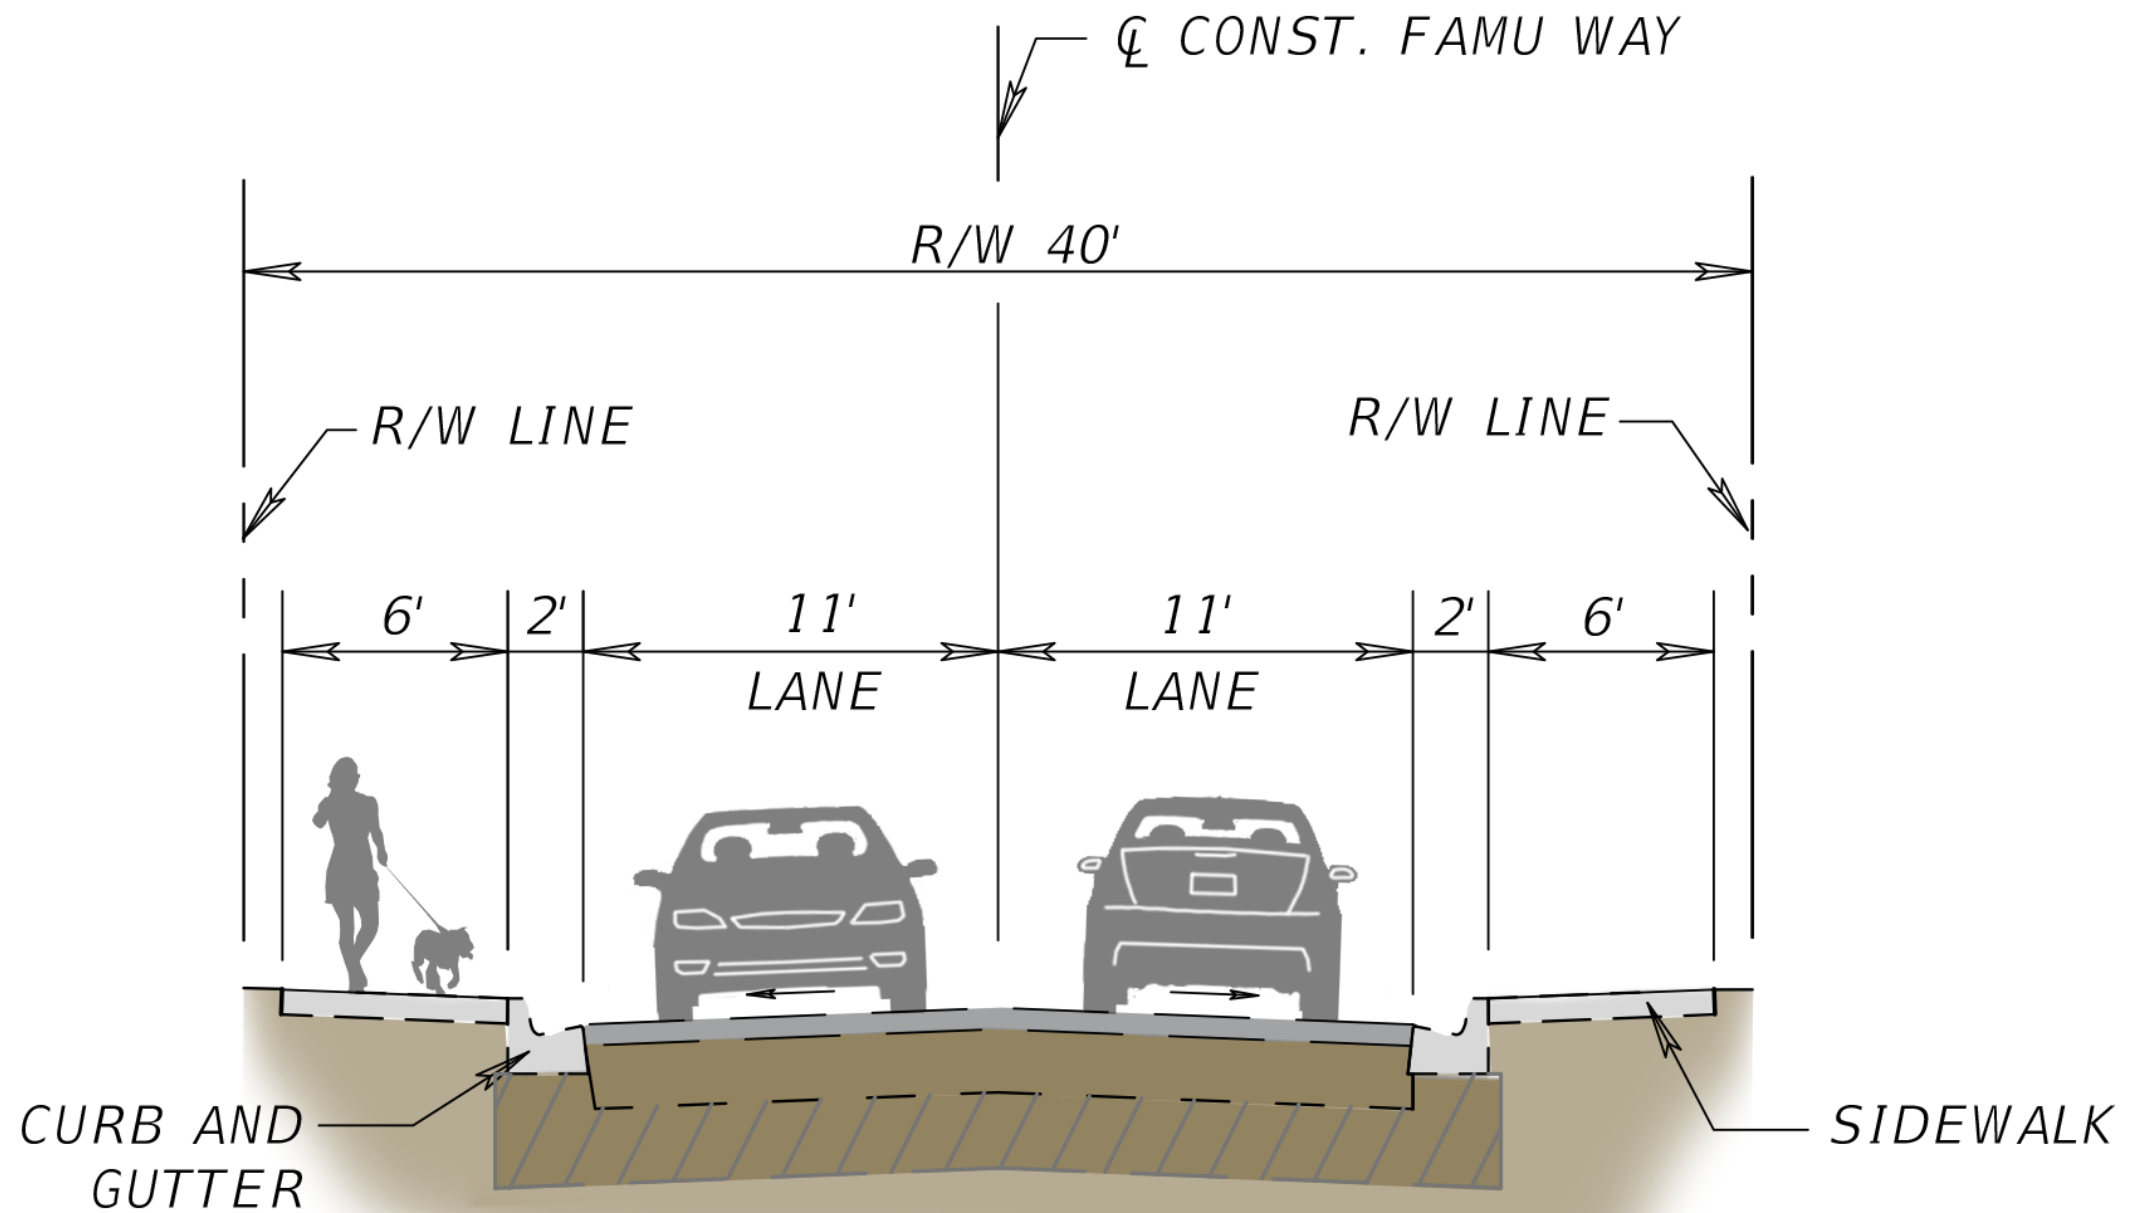

FAMU WAY PHASE IV - SECTION C - C'



2255 KILLEARN CENTER BLVD.,
 SUITE 200 TALLAHASSEE, FL 32309
 www.HALFF.com 850.224.4400



ANITA FAVORS PLAZA

LUCKY GOAT COFFEE

C & L PRINTING AND BINDERY

CENTERPOINT CHURCH

ORION MOTORSPORTS

SHELL OYSTER BAR

SOUTH STATION

SUBWAY

MANER GARAGE

TRUE FELLOWSHIP HOLINESS CHURCH

RAILROAD CROSSINGS

PROOF BREWING COMPANY

FAMU WAY

SOUTH ADAMS STREET

SOUTH MONROE STREET

MARTIN LUTHER KING JR. BOULEVARD

CARRIE PITTMAN MECK STREET

MELVIN STREET

SOUTH BRONOUGH STREET

DUVAL STREET

HUDSON STREET



FAMU WAY PHASE IV



2255 KILLEARN CENTER BLVD.,
SUITE 200 TALLAHASSEE, FL 32309
www.HALFF.com 850.224.4400